









B
06

B
05



SOUTH ELEVATION

scale: 1:100

A
05

A
05

A
06



EAST ELEVATION

scale: 1:100

B
05

B
05

B
06



NORTH ELEVATION

scale: 1:100

A
06

A
06


A
05



WEST ELEVATION

scale: 1:100

B
06

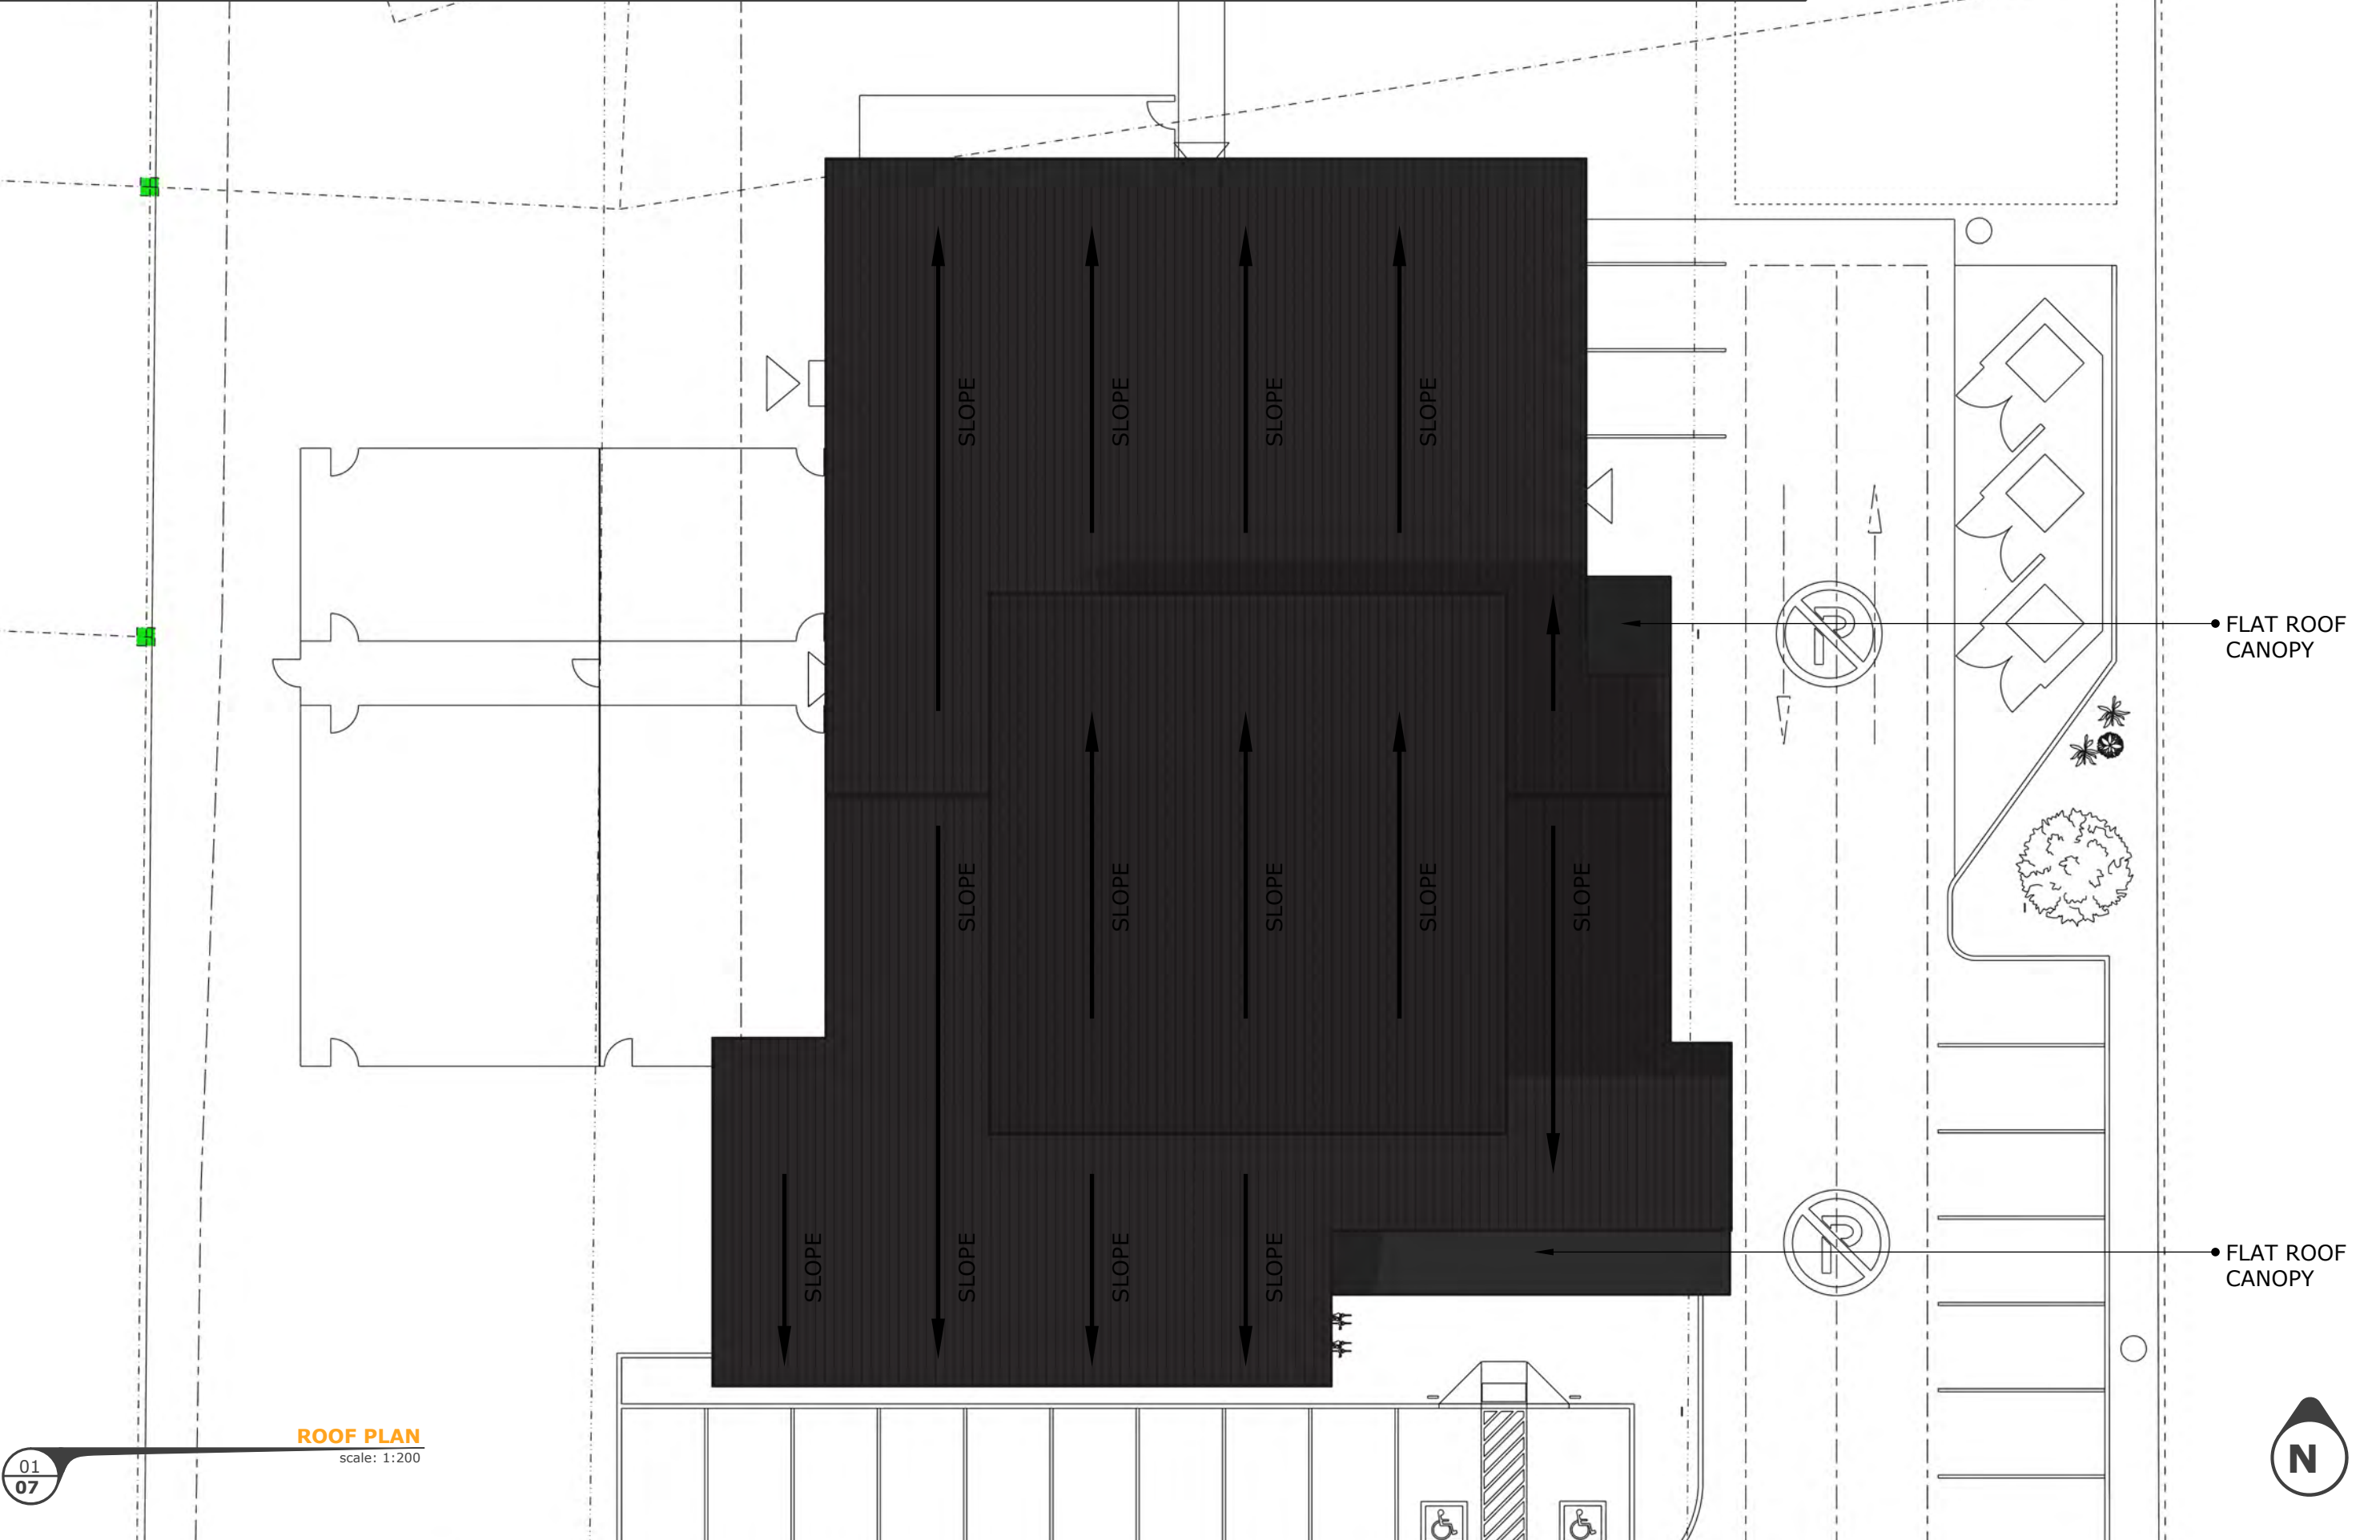

01
07

ROOF PLAN
scale: 1:200